




Southeast Pump Station Improvements

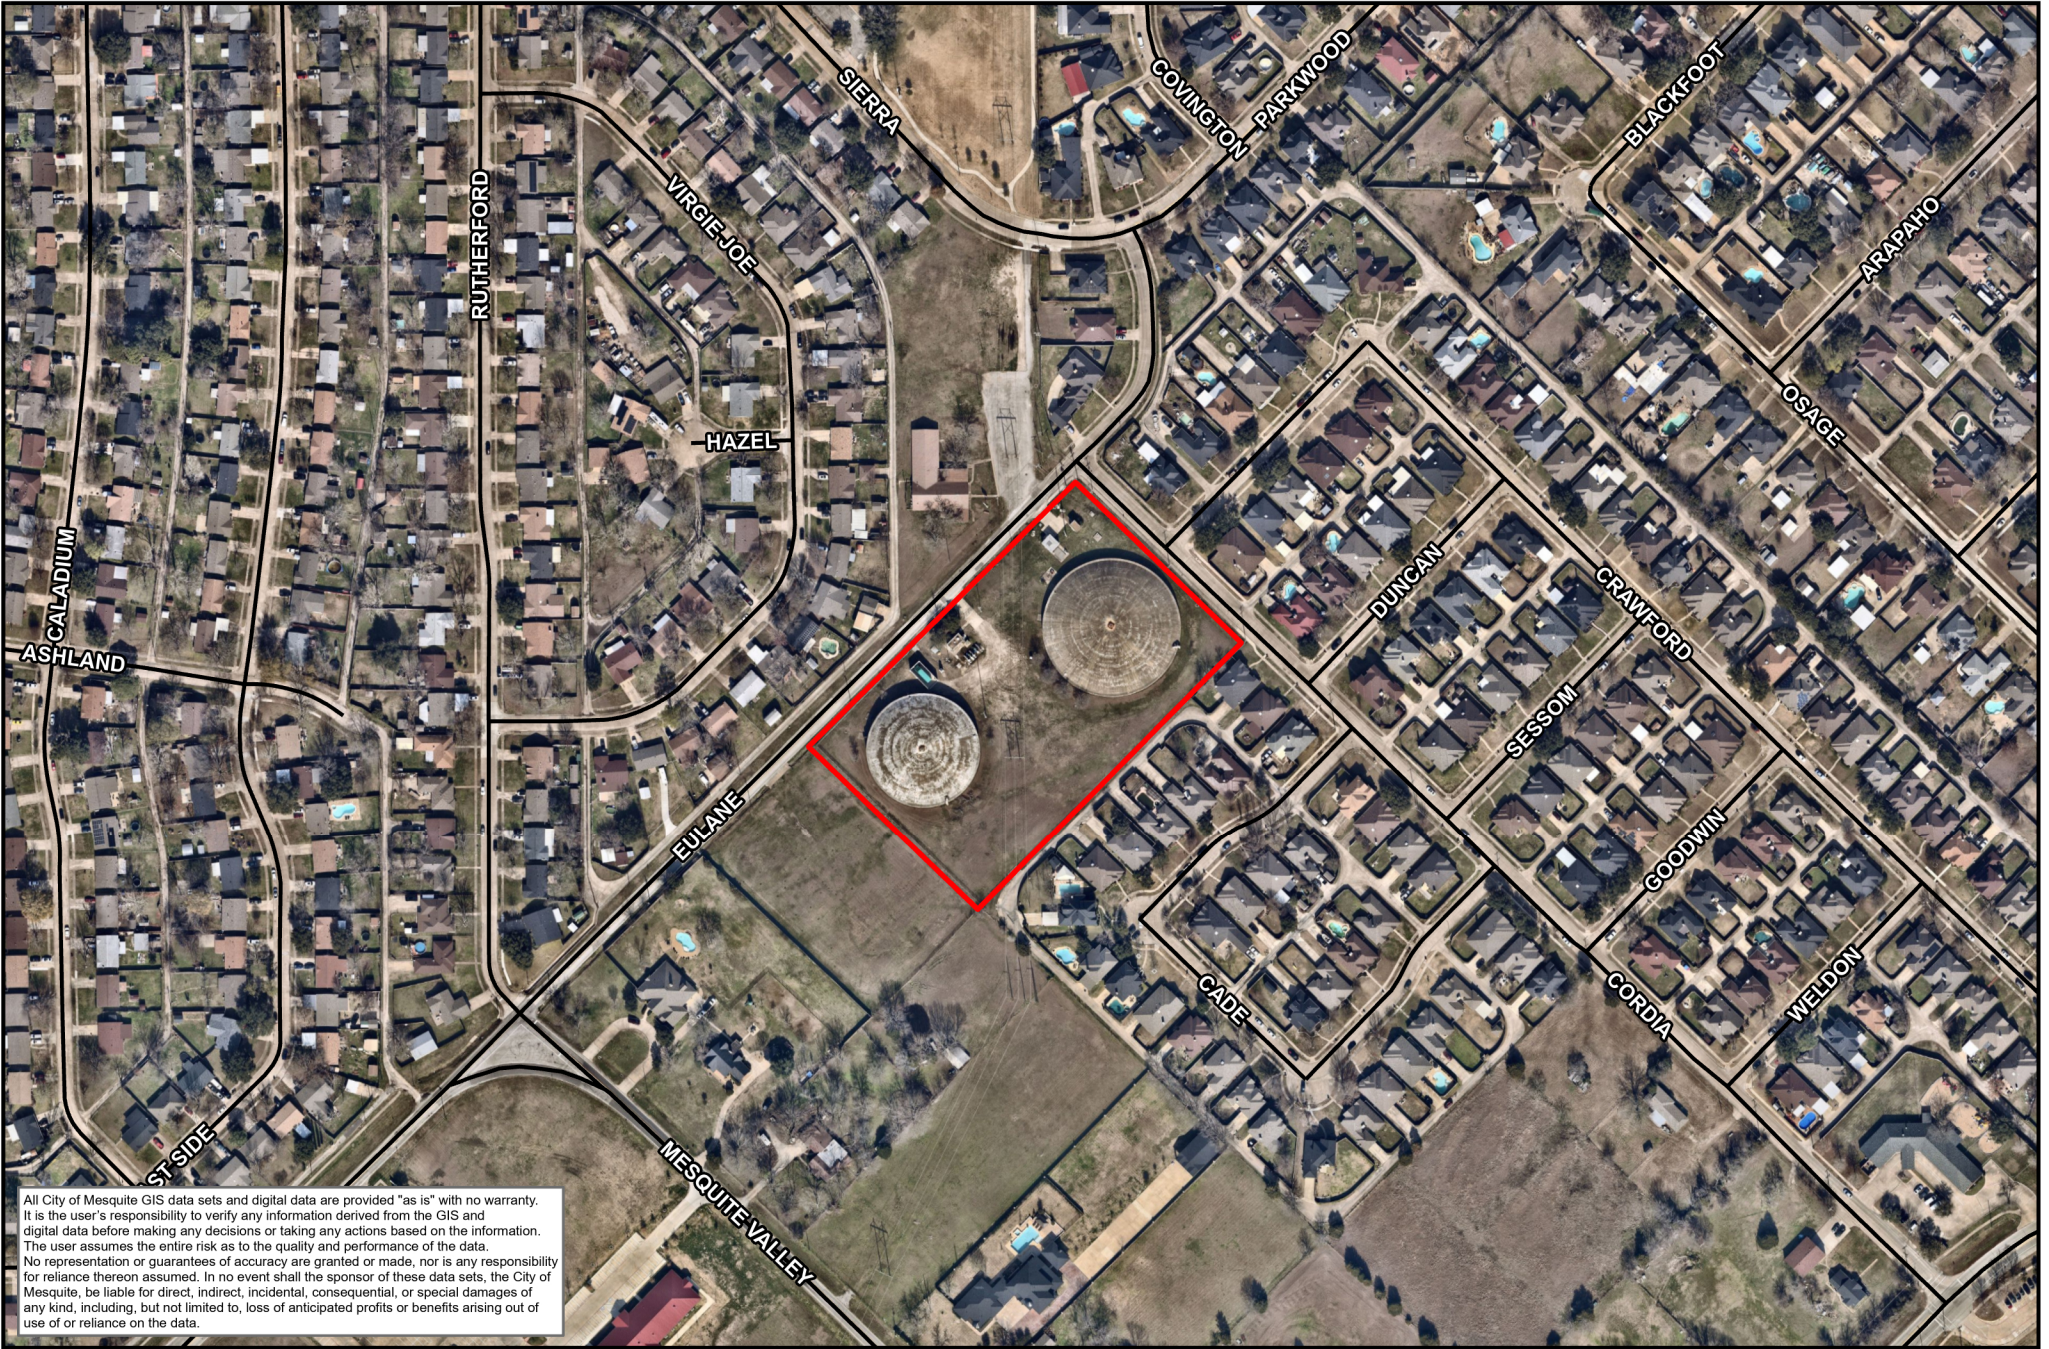

-  Project Area
-  Mesquite City Limits

Drawn By: Dalila Galaviz
Engineering Map Date: 3/18/2025
Document Path: Q:\GIS\Admin\Galaviz\Location Map

1 inch = 300 feet

