


N O R T H

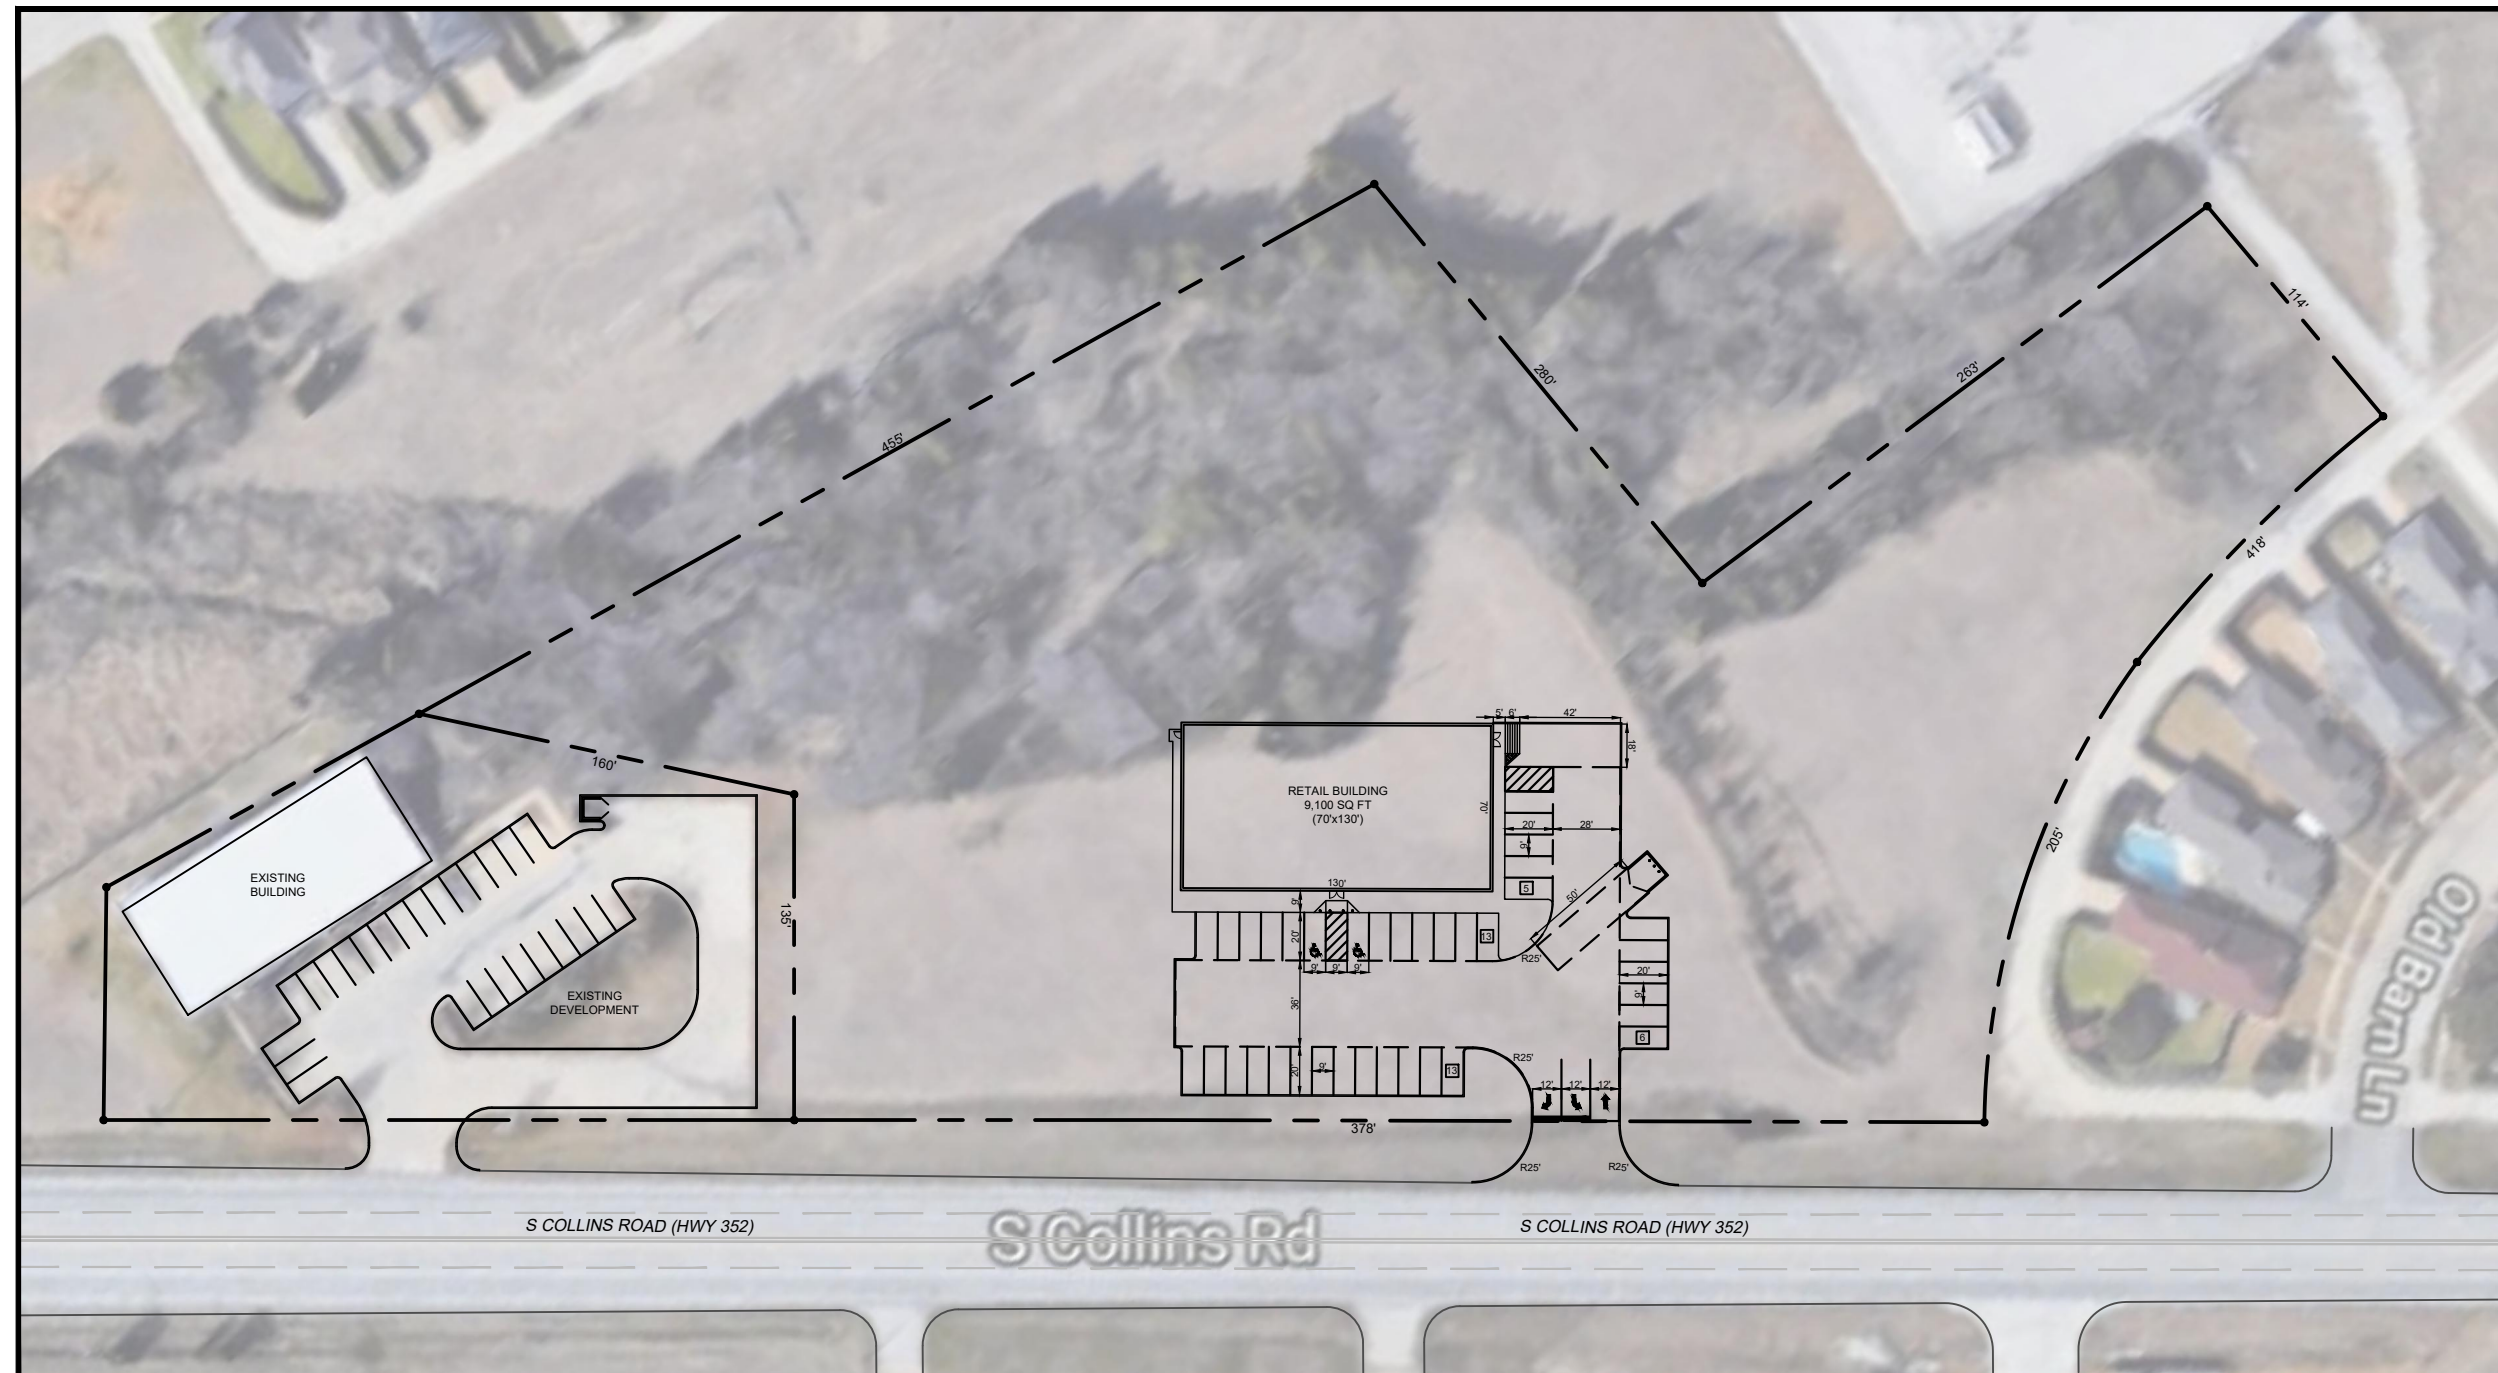

S COLLINS ROAD (HWY 352)
CITY OF MESQUITE
COLLIN COUNTY, TEXAS



T: 214.609.9271 | F: 469.359.6709 | E: kpatel@triangle-engr.com
W: triangle-engr.com | O: 1333 McDermott Drive, Suite 200, Allen, TX 75013

Planning | Civil Engineering | Construction Management

[illegible]

DESIGN	DRAWN	DATE	SCALE	PROJECT NO.	SHEET NO.
KP	TT	04/03/18	1":60'	000-18	CP
TX PE FIRM #11525					

TX PE FIRM #11525