


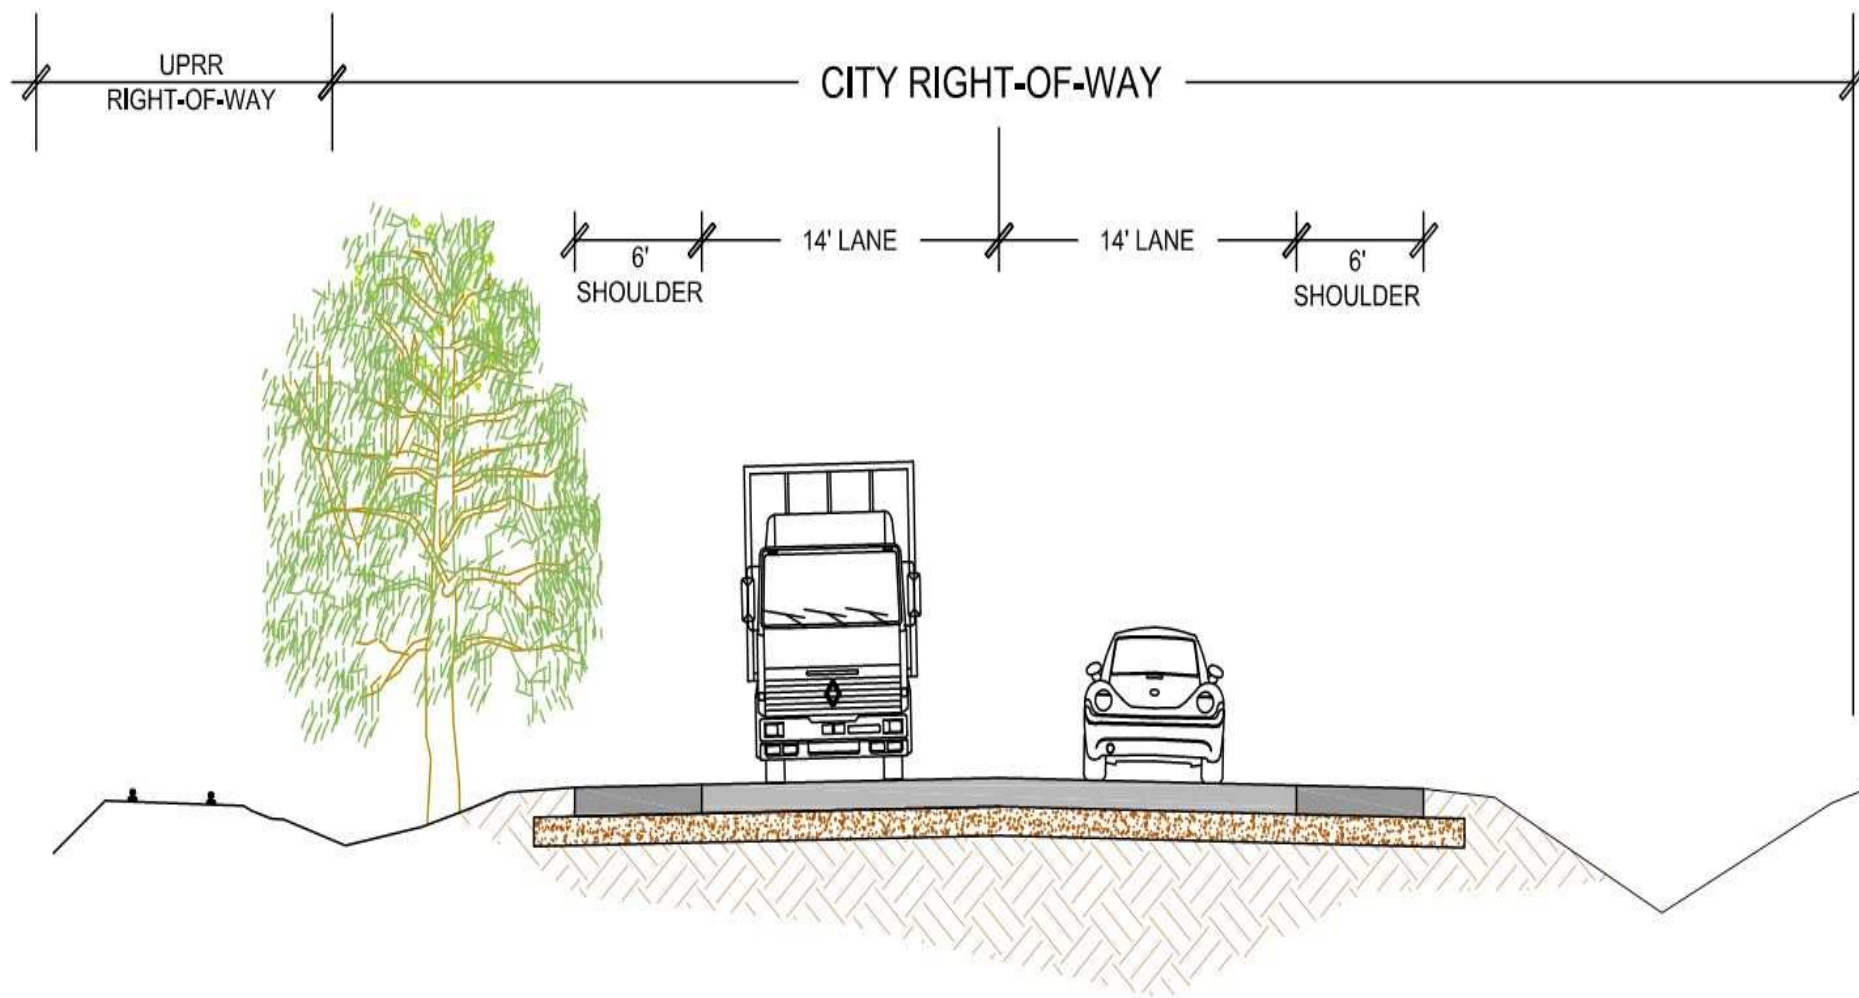

SCYENE ROAD RECONSTRUCTION
TYPICAL SECTION