


Falkenberg Project Contacts:
Project Manager - Cain Abalos - (432)999-3511
Asst. Project Manager - Alex De La Hoya - (972)658-0073
Superintendent - TBD

NEAREST HOSPITAL
1024 N Galloway Ave, Mesquite Tx 75149
FIRE DEPARTMENT
972-219-6297

SITE ADDRESS:
823 N. GALLOWAY
AVENUE
MESQUITE, TX
75149



BRWARCHITECTS
3535 TRAVIS STREET
SUITE 2500
DALLAS, TEXAS 75204
214-528-8704
BRWARCH.COM

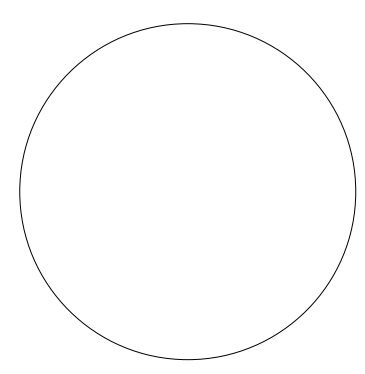


CITY OF MESQUITE
CITY BUILDING 823
MESQUITE
T E X A S
823 N. GALLOWAY AVENUE
MESQUITE, TX 75149

COPYRIGHT © 2025
BROWN REYNOLDS WATFORD ARCHITECTS, INC.
DATE: OCTOBER 30, 2025
DRAWN BY: MG, SW
CHECKED BY: JH, FC
BRW PROJECT NUMBER: 225006.00

CITY OF MESQUITE
CITY BUILDING 823
MESQUITE
T E X A S
823 N. GALLOWAY AVENUE
MESQUITE, TX 75149

NO.	REVISION	DATE

AS0.1
ARCHITECTURAL SITE
DEMOLITION PLAN

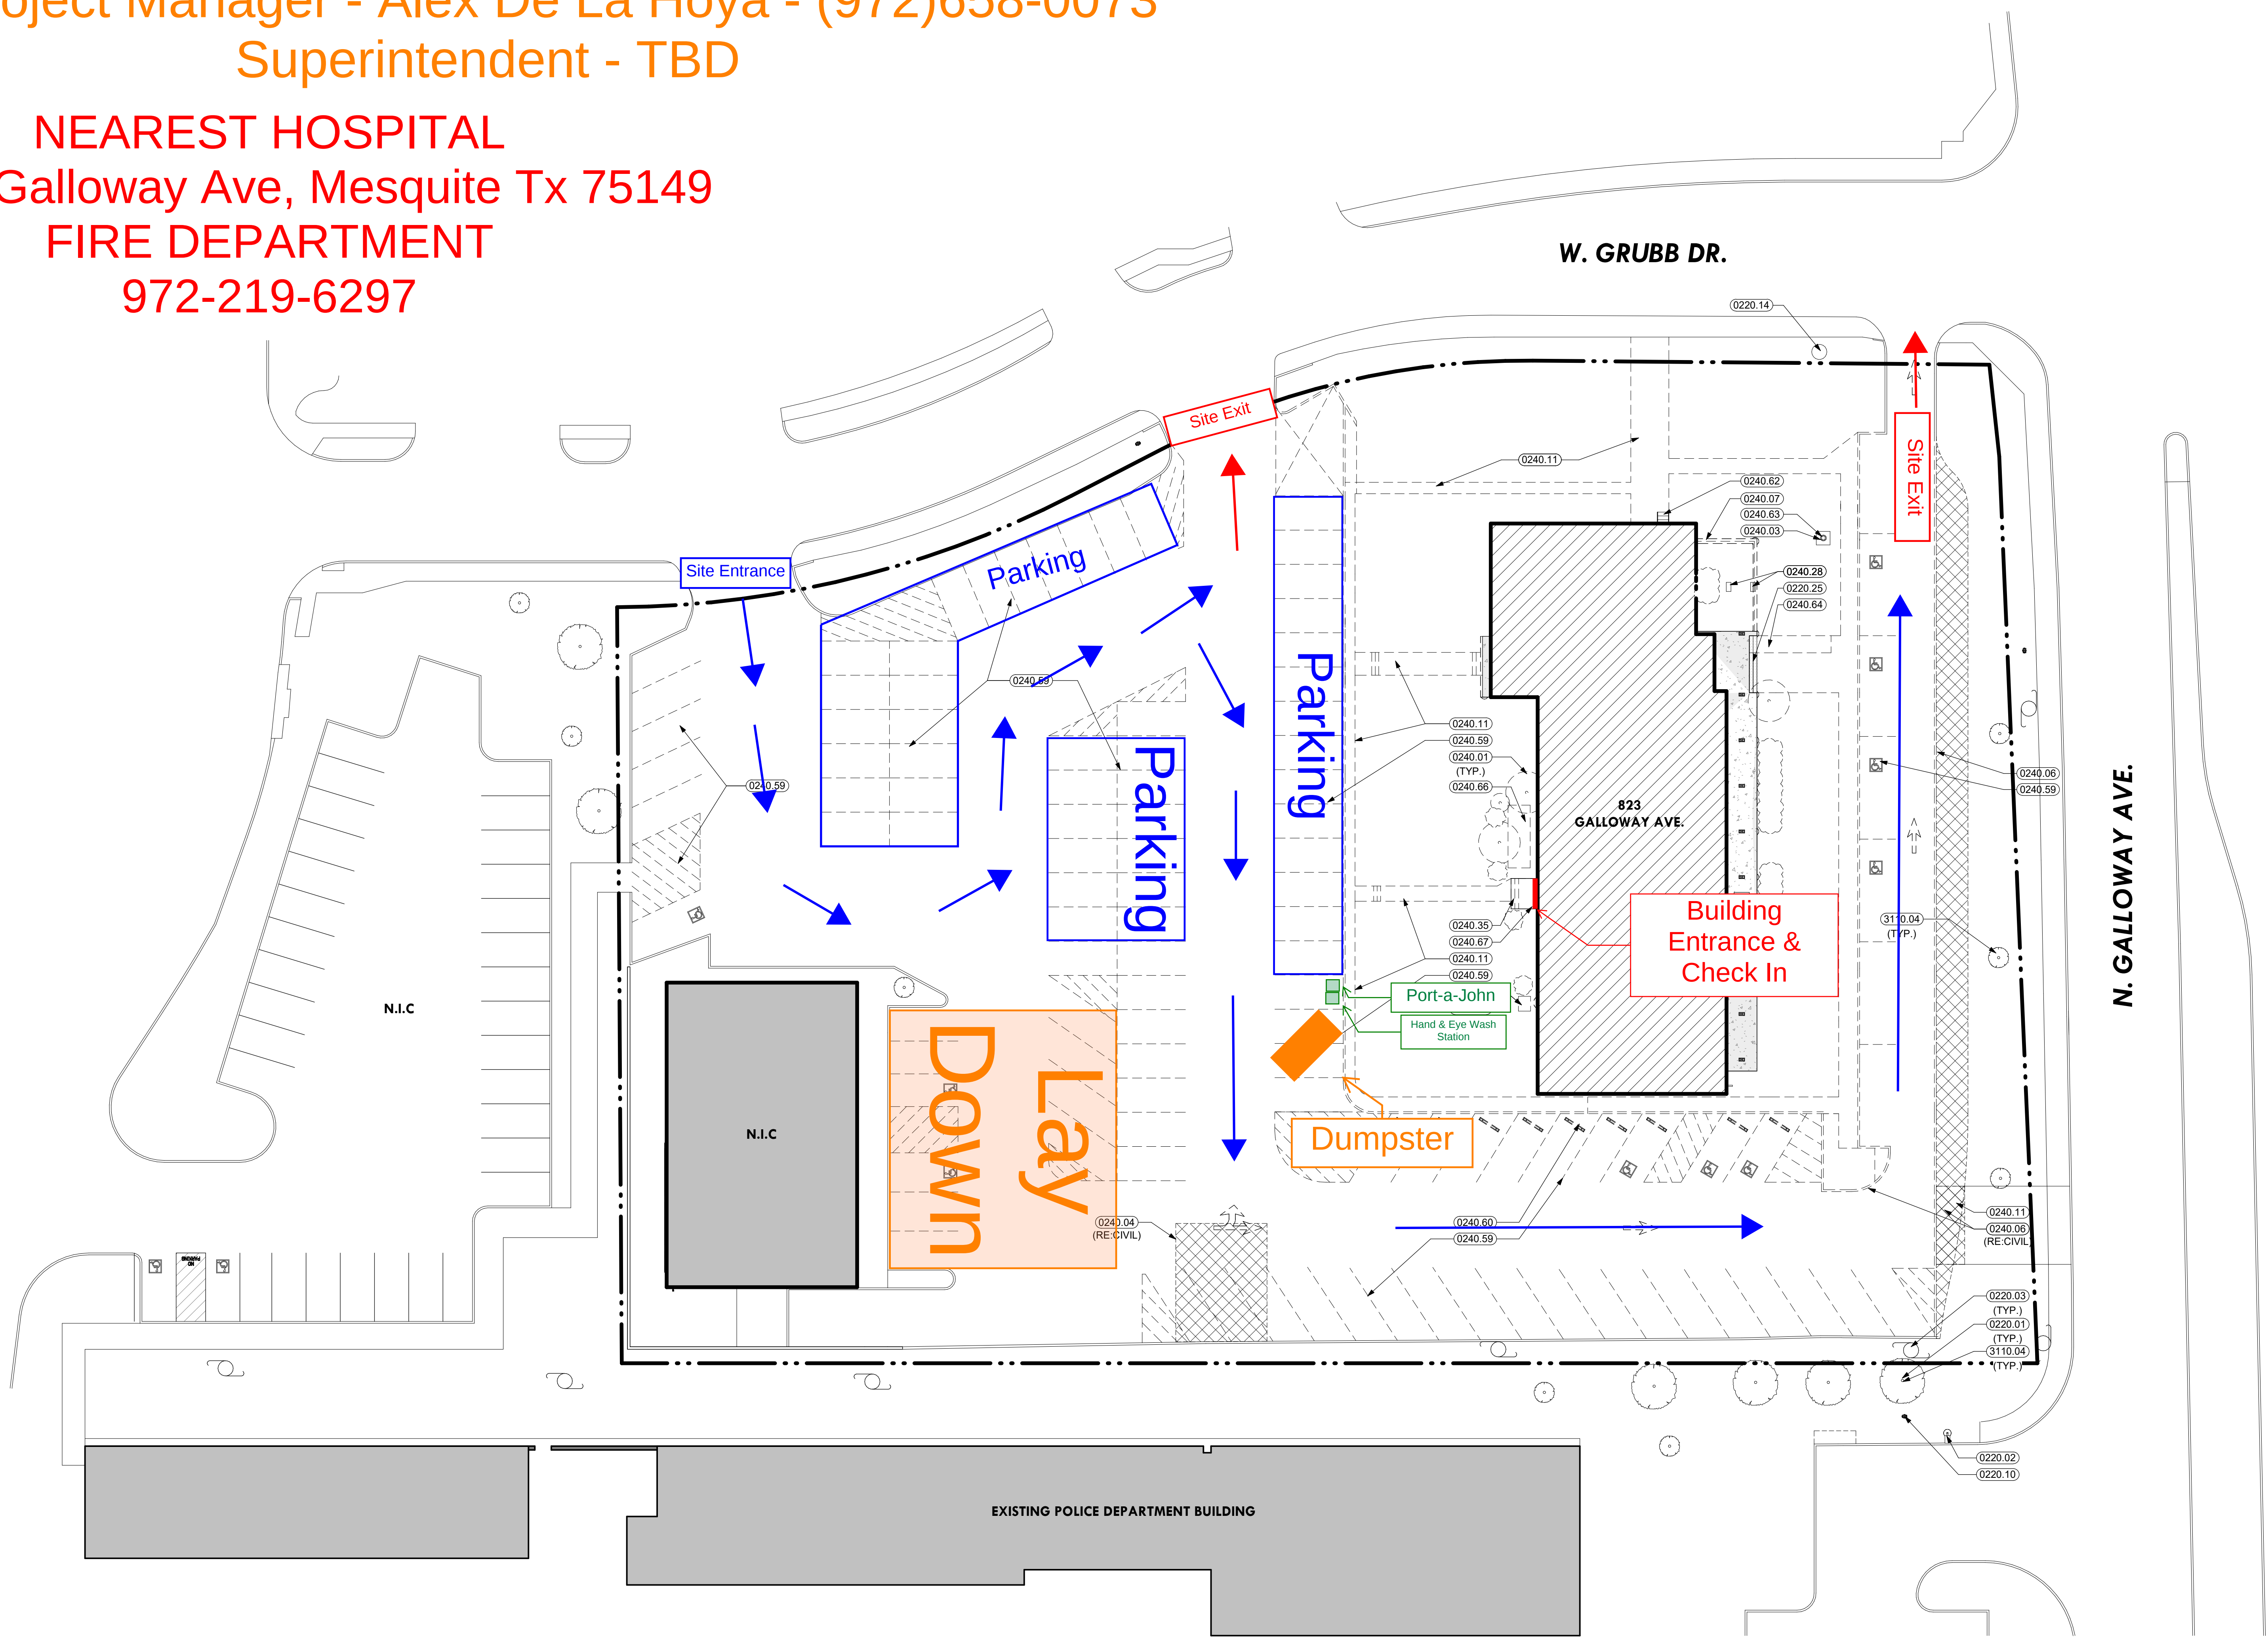

SITE LEGEND

1 ARCHITECTURAL SITE DEMOLITION PLAN
1" = 20'-0"
0' 10' 20' 40'

Falkenberg Project Contacts:
Project Manager - Cain Abalos - (432)999-3511
Asst. Project Manager - Alex De La Hoya - (972)658-0073
Superintendent - TBD

NEAREST HOSPITAL
1024 N Galloway Ave,
Mesquite Tx 75149

FIRE DEPARTMENT
972-219-6297

SITE ADDRESS:
823 N. GALLOWAY AVENUE
MESQUITE, TX 75149

