
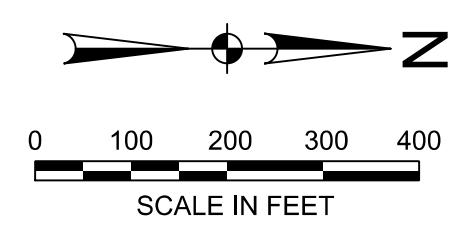


DATE: 1/18/2019  
 TIME: 2:23:36 PM  
 USER: ah3201  
 FILE NAME: I:\310008\31576\CADD\Site\Site\EXHIBIT.dgn

PENTABLE: HALFF\_MON\_PENTABLE.TBL  
 SCALE: 1:200  
 PLOT DRIVER: PDF\_ZD\_MON\_FW\_MR\_300.plt

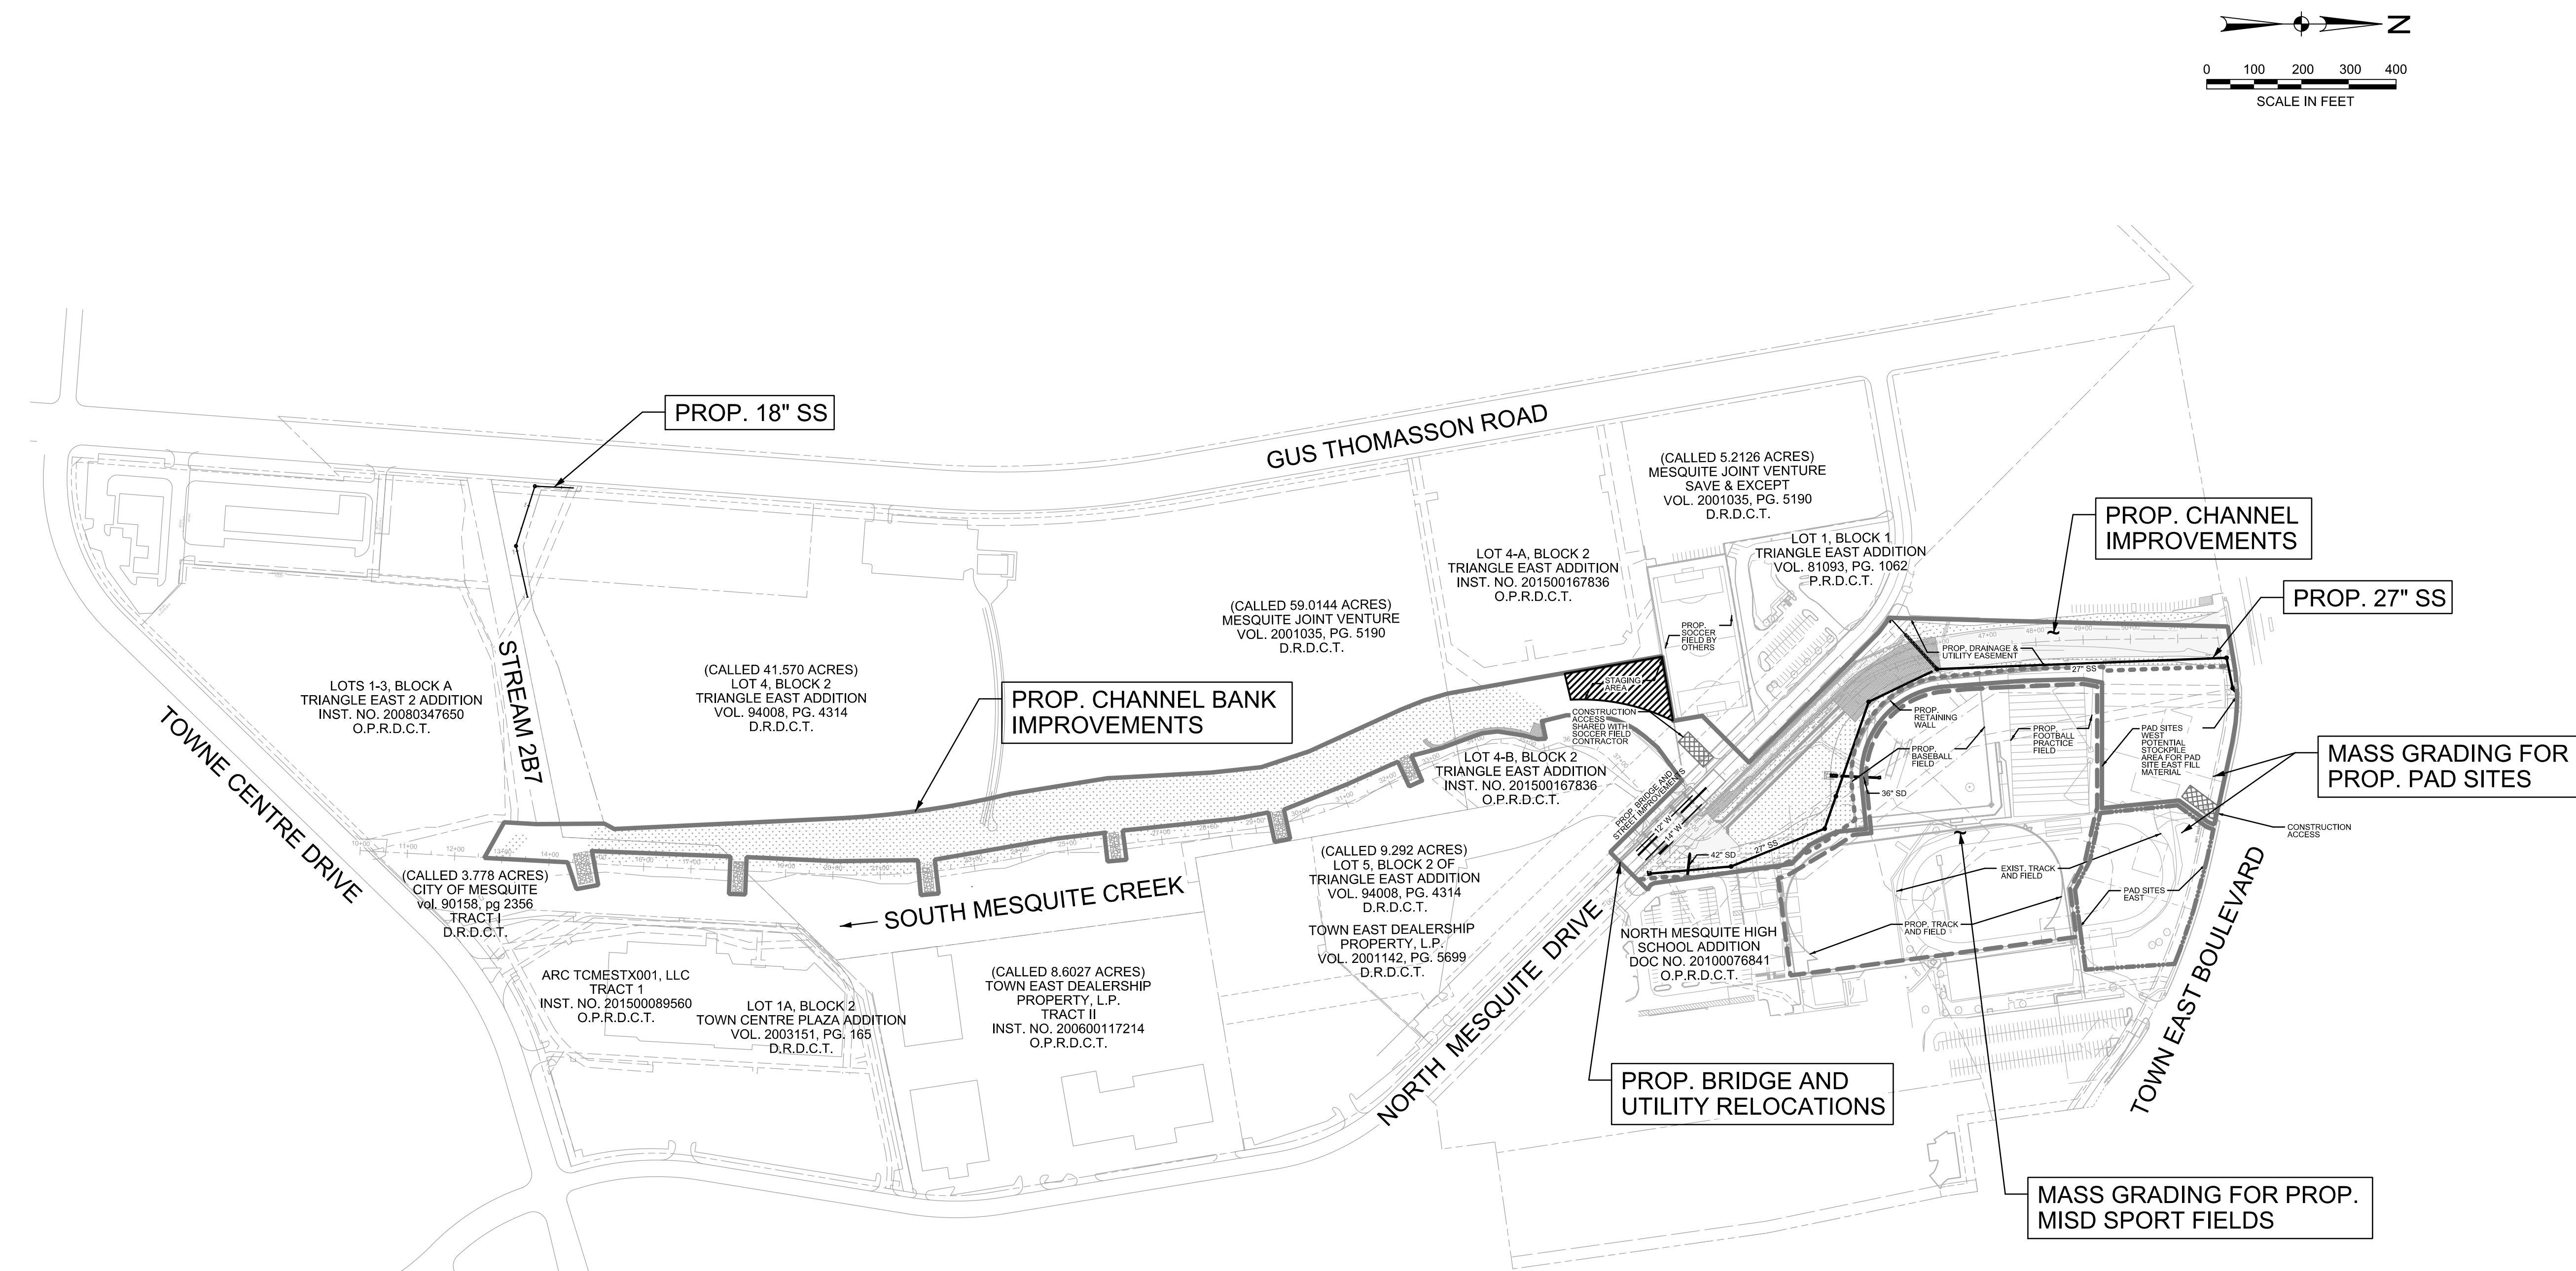

**MESQUITE**  
 T E X A S  
 Real. Texas. Flavor.

STREAM BANK STABILIZATION AND  
 BRIDGE REPLACEMENT PROJECT  
 SOUTH MESQUITE CREEK  
 CITY OF MESQUITE, TEXAS

**HALFF**  
 HALFF ASSOCIATES, INC.  
 1201 NORTH BOWSER ROAD  
 FORT WORTH, TEXAS 76101-2275  
 TEL: (817) 346-8200  
 FAX: (817) 738-0056

Revision No.	Date	Description

HALFF ASSOCIATES, INC.  
 ENGINEERS - SURVEYORS - SCIENTISTS  
 TYPE FIRM #E-312

**PRELIMINARY**  
 FOR INTERIM REVIEW AND  
 BIDDING ONLY

THESE DOCUMENTS ARE FOR INTERIM  
 REVIEW AND BIDDING, AND ARE NOT  
 INTENDED FOR REGULATORY APPROVAL,  
 PERMIT, OR CONSTRUCTION PURPOSES.  
 THEY WERE PREPARED BY, OR UNDER THE  
 SUPERVISION OF:

BOGUMIL NOSEK 87010  
 NAME P.E. NO.  
 DATE 1/18/2019

Project No.: 31576  
 Issued for Construction: 1/03/2019  
 Drawn By: NRM  
 Checked By: BN  
 Scale: AS NOTED

Sheet Title  
**PROPOSED  
 IMPROVEMENTS  
 EXHIBIT**

Sheet Number